


Quainton

QUAINTON CP

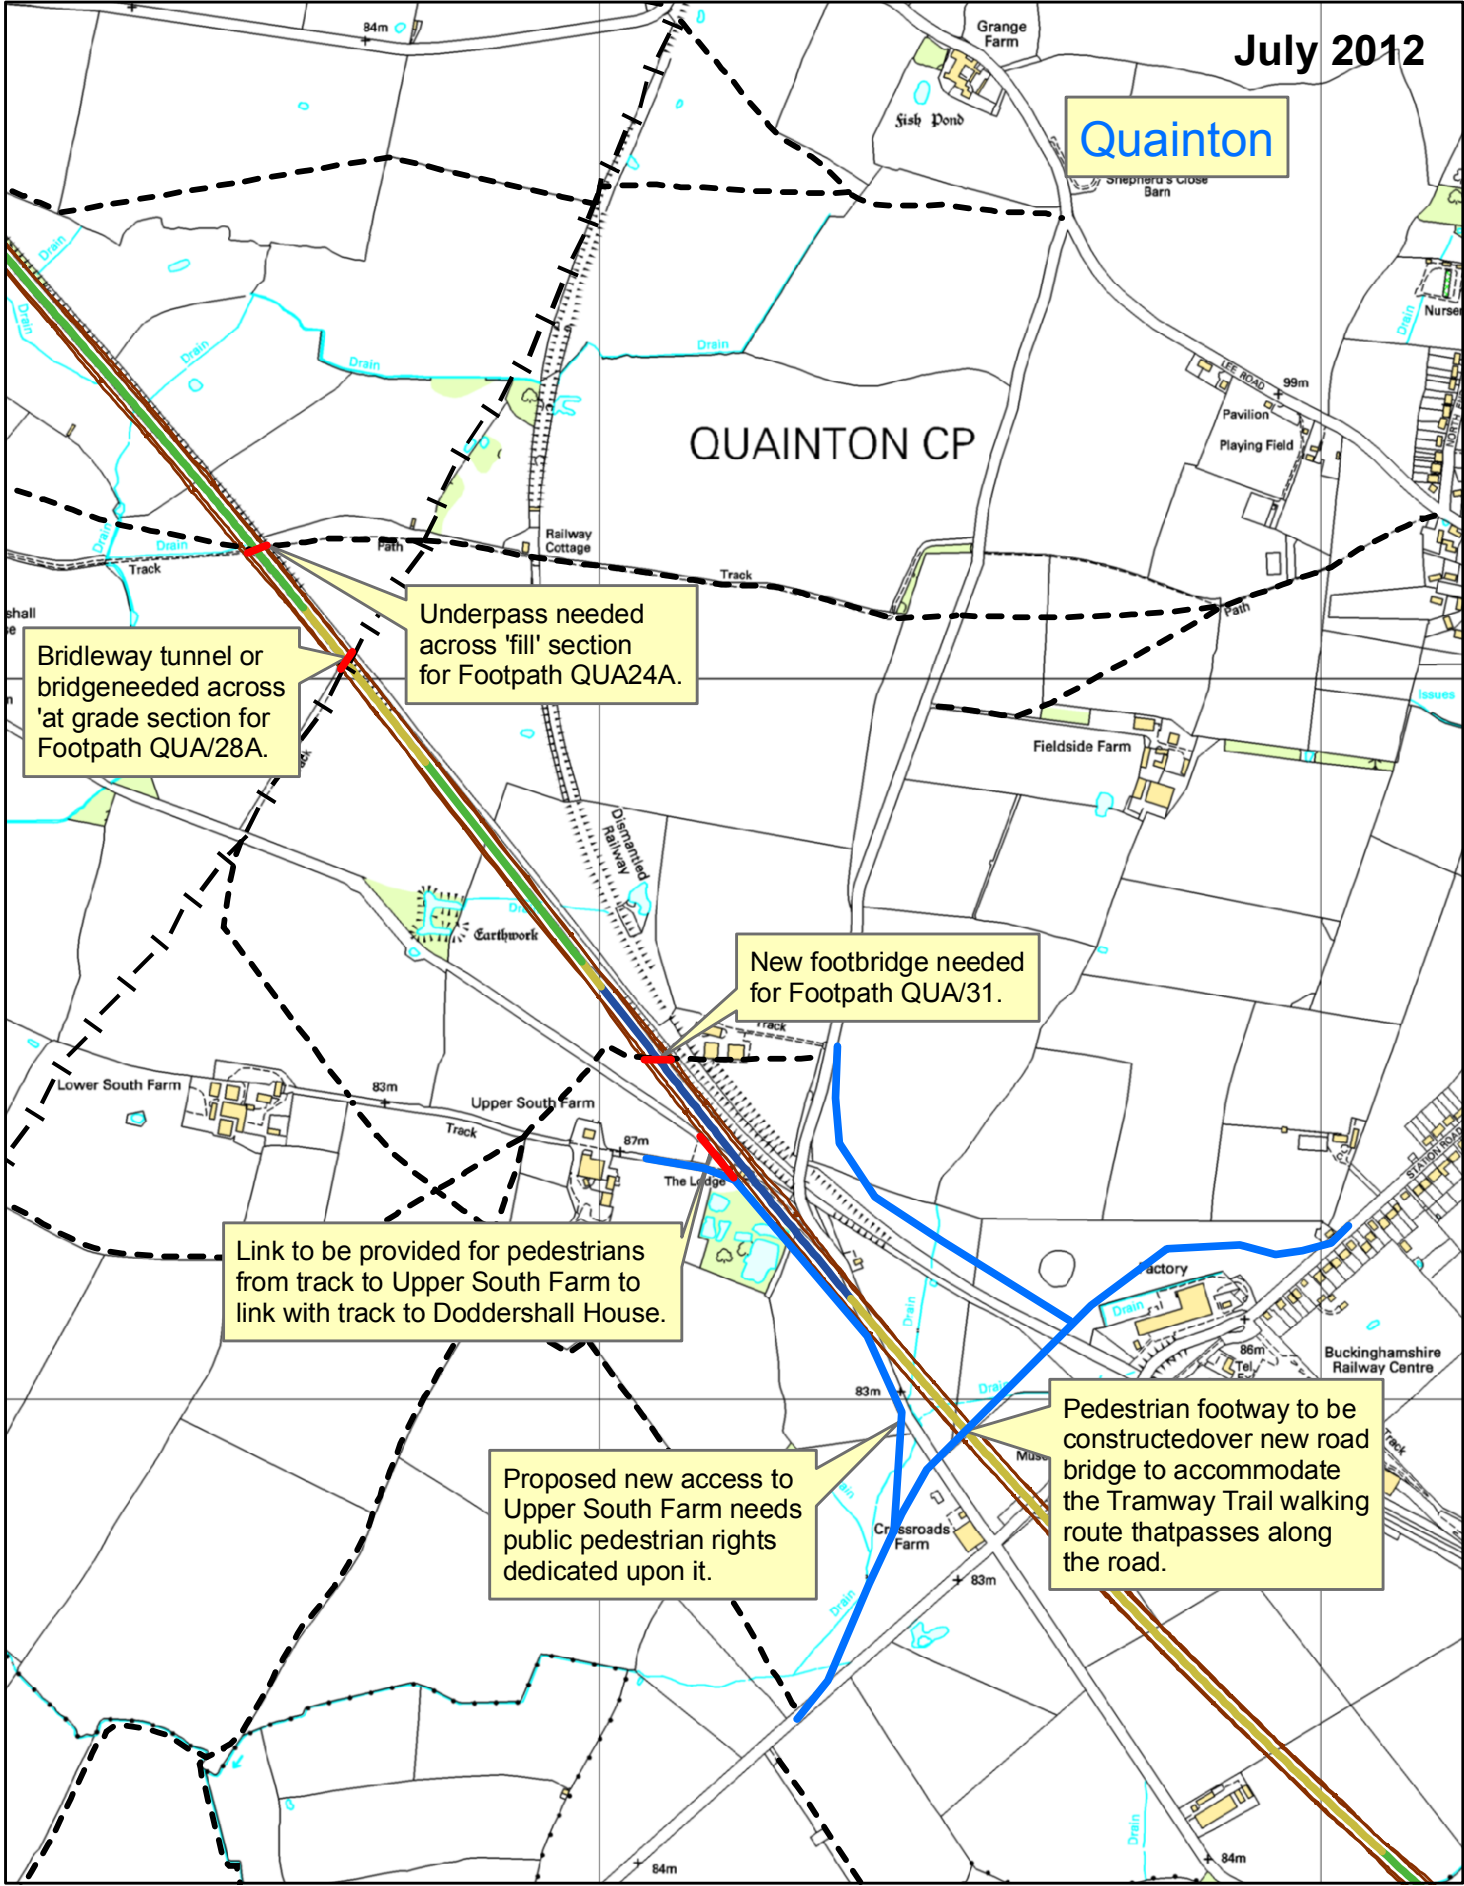

Bridleway tunnel or bridge needed across 'at grade' section for Footpath QUA/28A.

Underpass needed across 'fill' section for Footpath QUA/24A.

New footbridge needed for Footpath QUA/31.

Link to be provided for pedestrians from track to Upper South Farm to link with track to Doddershall House.

Proposed new access to Upper South Farm needs public pedestrian rights dedicated upon it.

Pedestrian footway to be constructed over new road bridge to accommodate the Tramway Trail walking route that passes along the road.

CROW Open Access Land		Public Right of Way		HS2 Route		Plan 13	
Common Land	Footpath	At Grade	Retained Fill	Cutting	Tunnel	Retained Fill	
Open Country	Bridleway	Fill	Tunnel	Green Tunnel	Viaduct	Tunnel	
Section 16 Dedicated Land	BOAT	Retained Cutting	Tunnel	Retained Cutting	Viaduct	Tunnel	
Proposed Rights of Way Mitigation	Restricted Byway	Retained Cutting	Tunnel	Retained Cutting	Viaduct	Tunnel	HS2 Route Earth Works